



CORTE BB
ESCALA 1:100

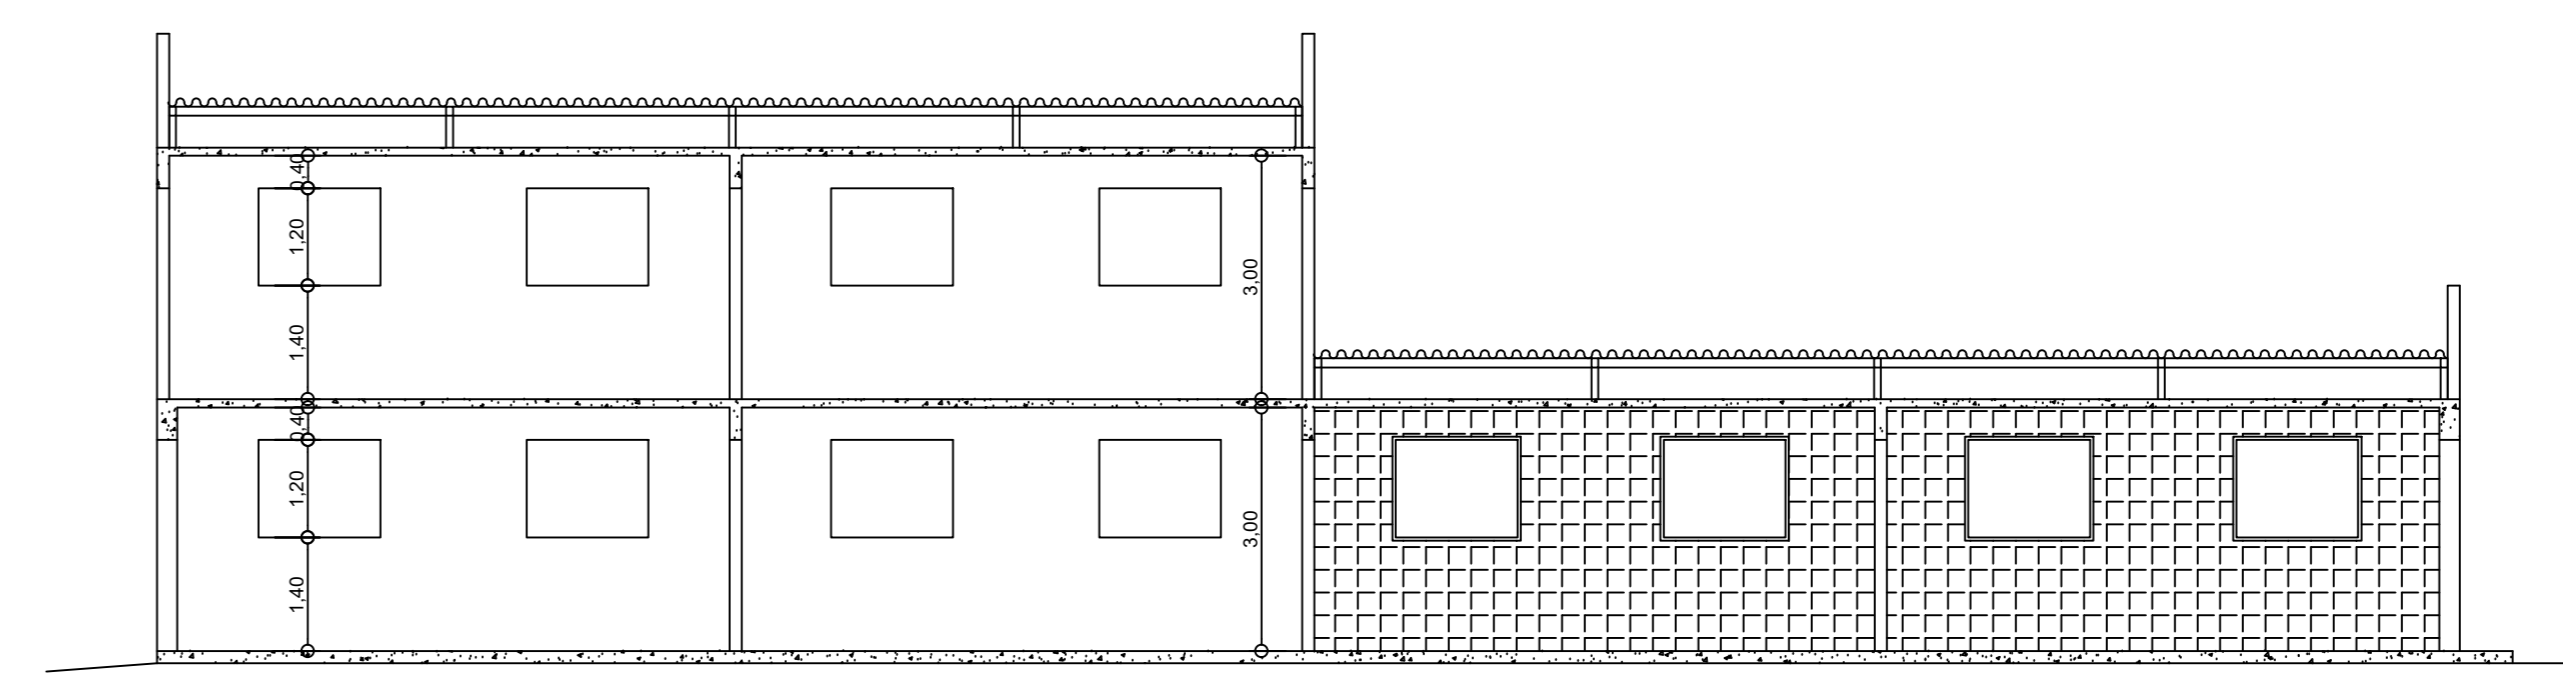


CORTE AA
ESCALA 1:100

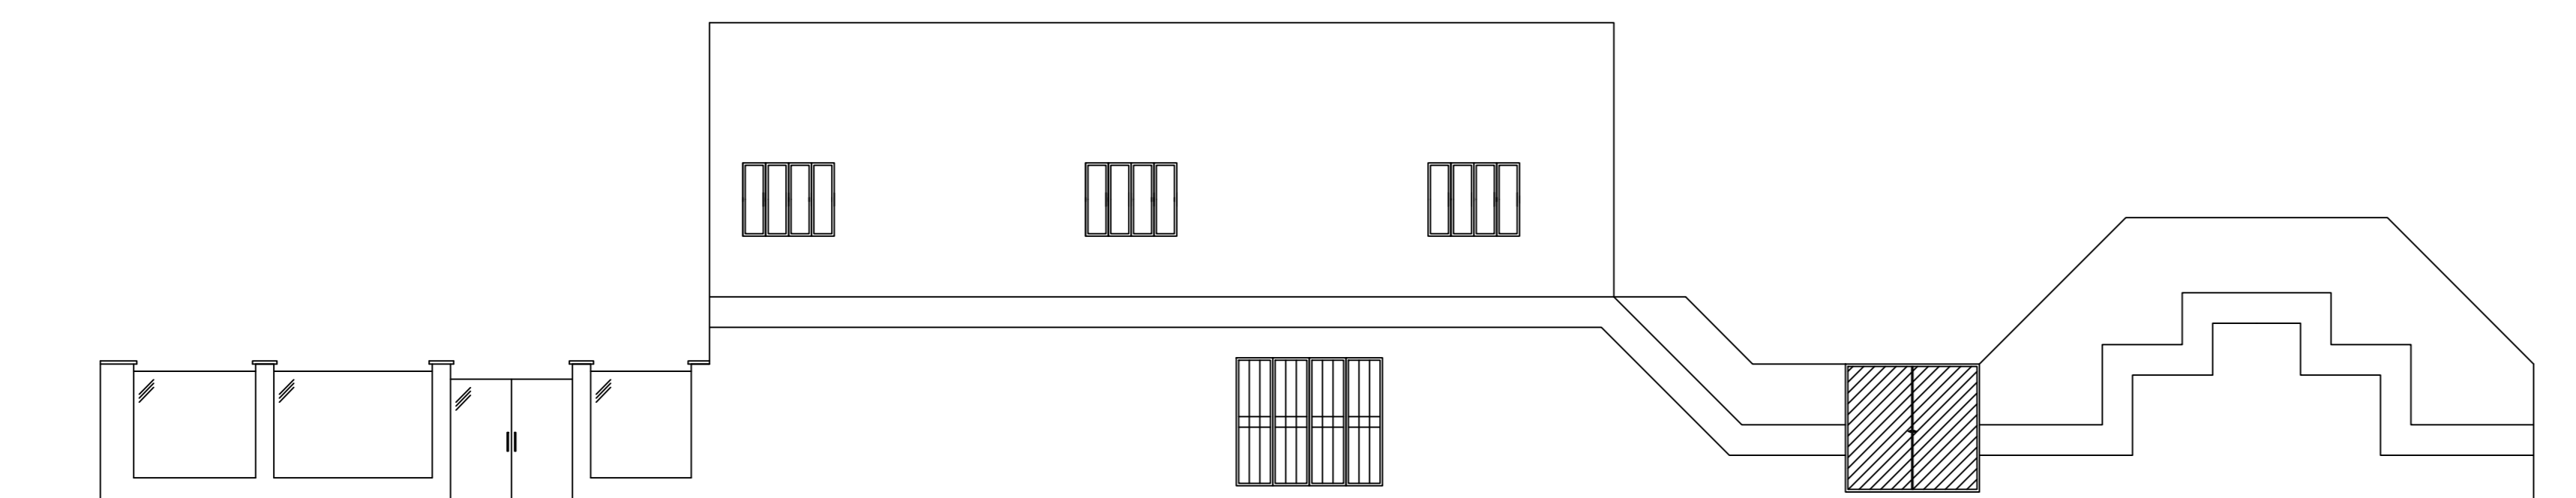


FACHADA
ESCALA 1:100

ESQUADRIAS	DIMENSÕES
J1	150 x 120
J2	200 x 120
J3	100 x 80
R1	100 x 060
R2	200 x 060
P1	060 x 210
P2	080 x 210
P3	150 x 210
P4	200 x 210
P5	240 x 210
P6	portão de ferro


ÁREA TOTAL DE CONSTRUÇÃO.....1.735,64m²
ÁREA DO TERRENO.....1.850,40m²

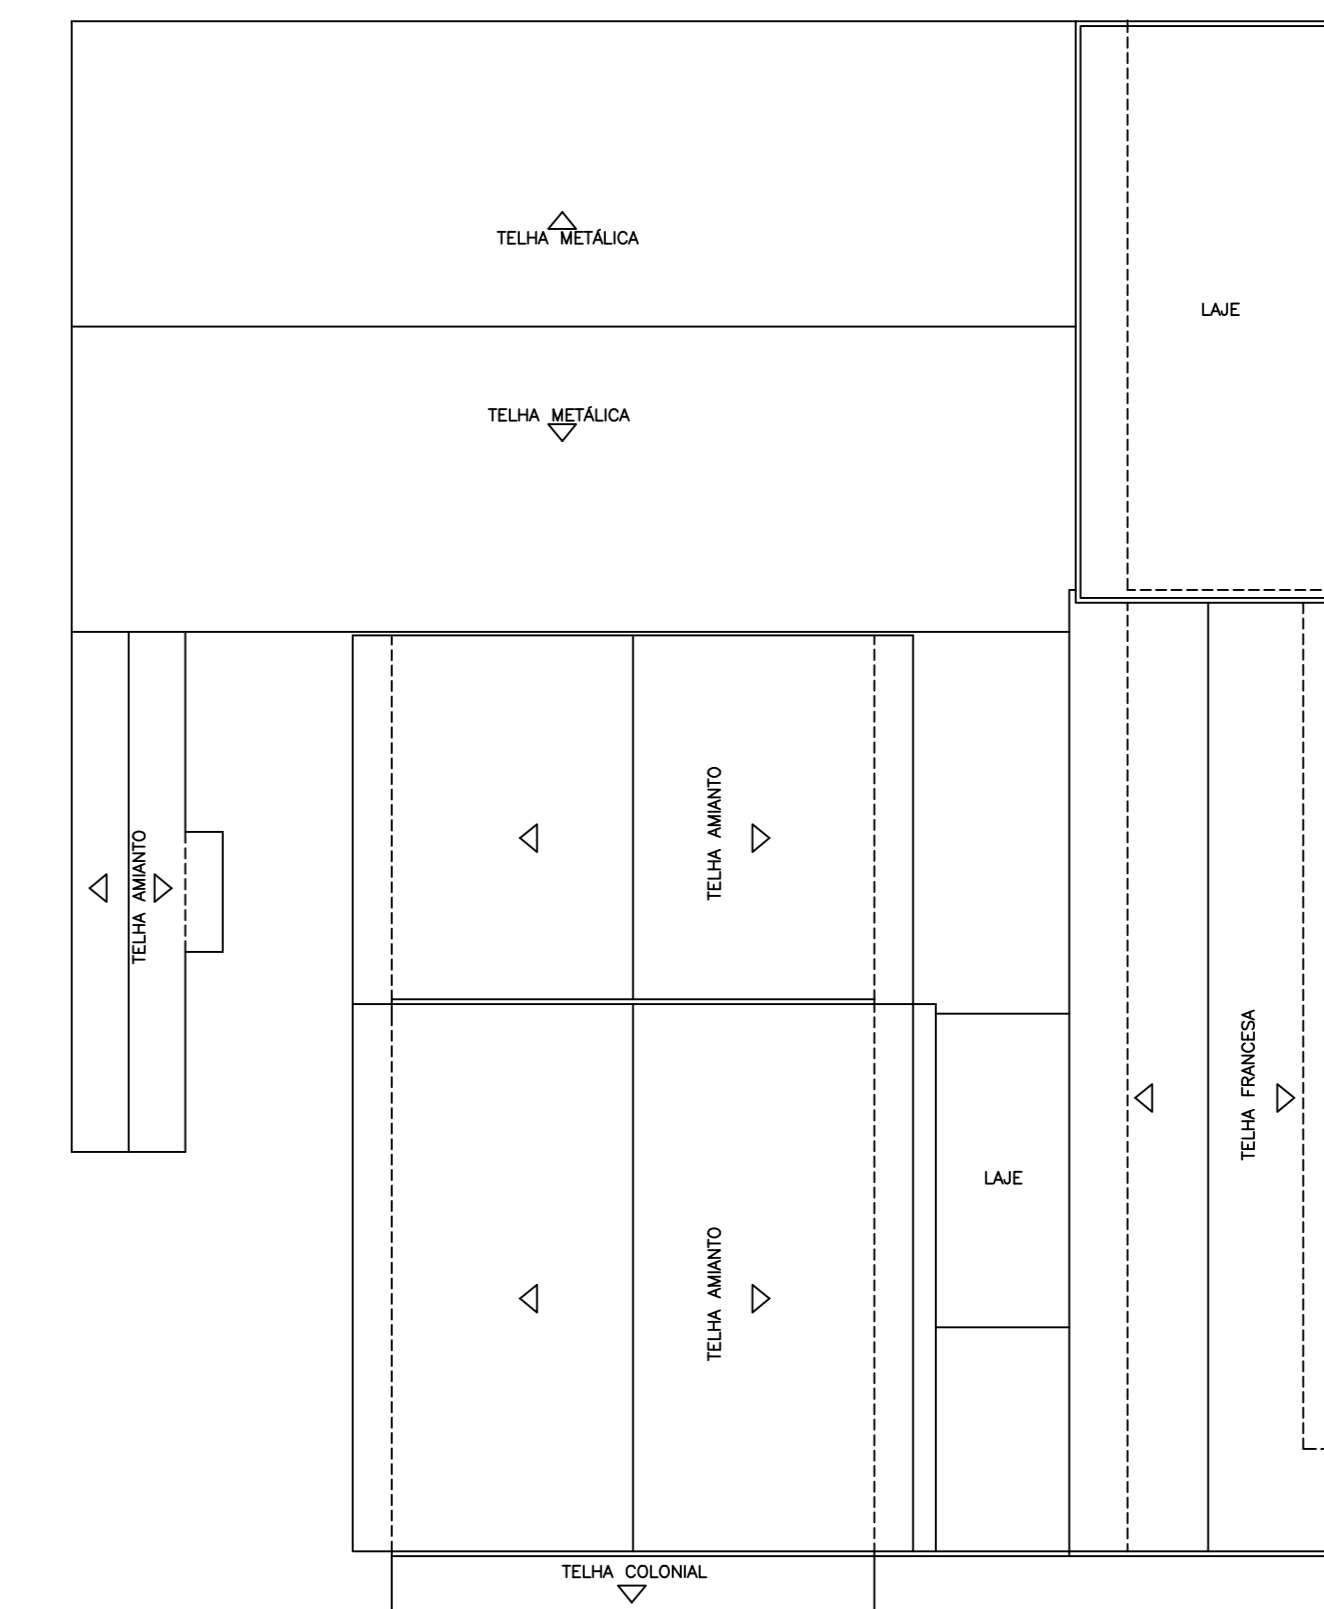

COBERTURA
ESCALA 1:200

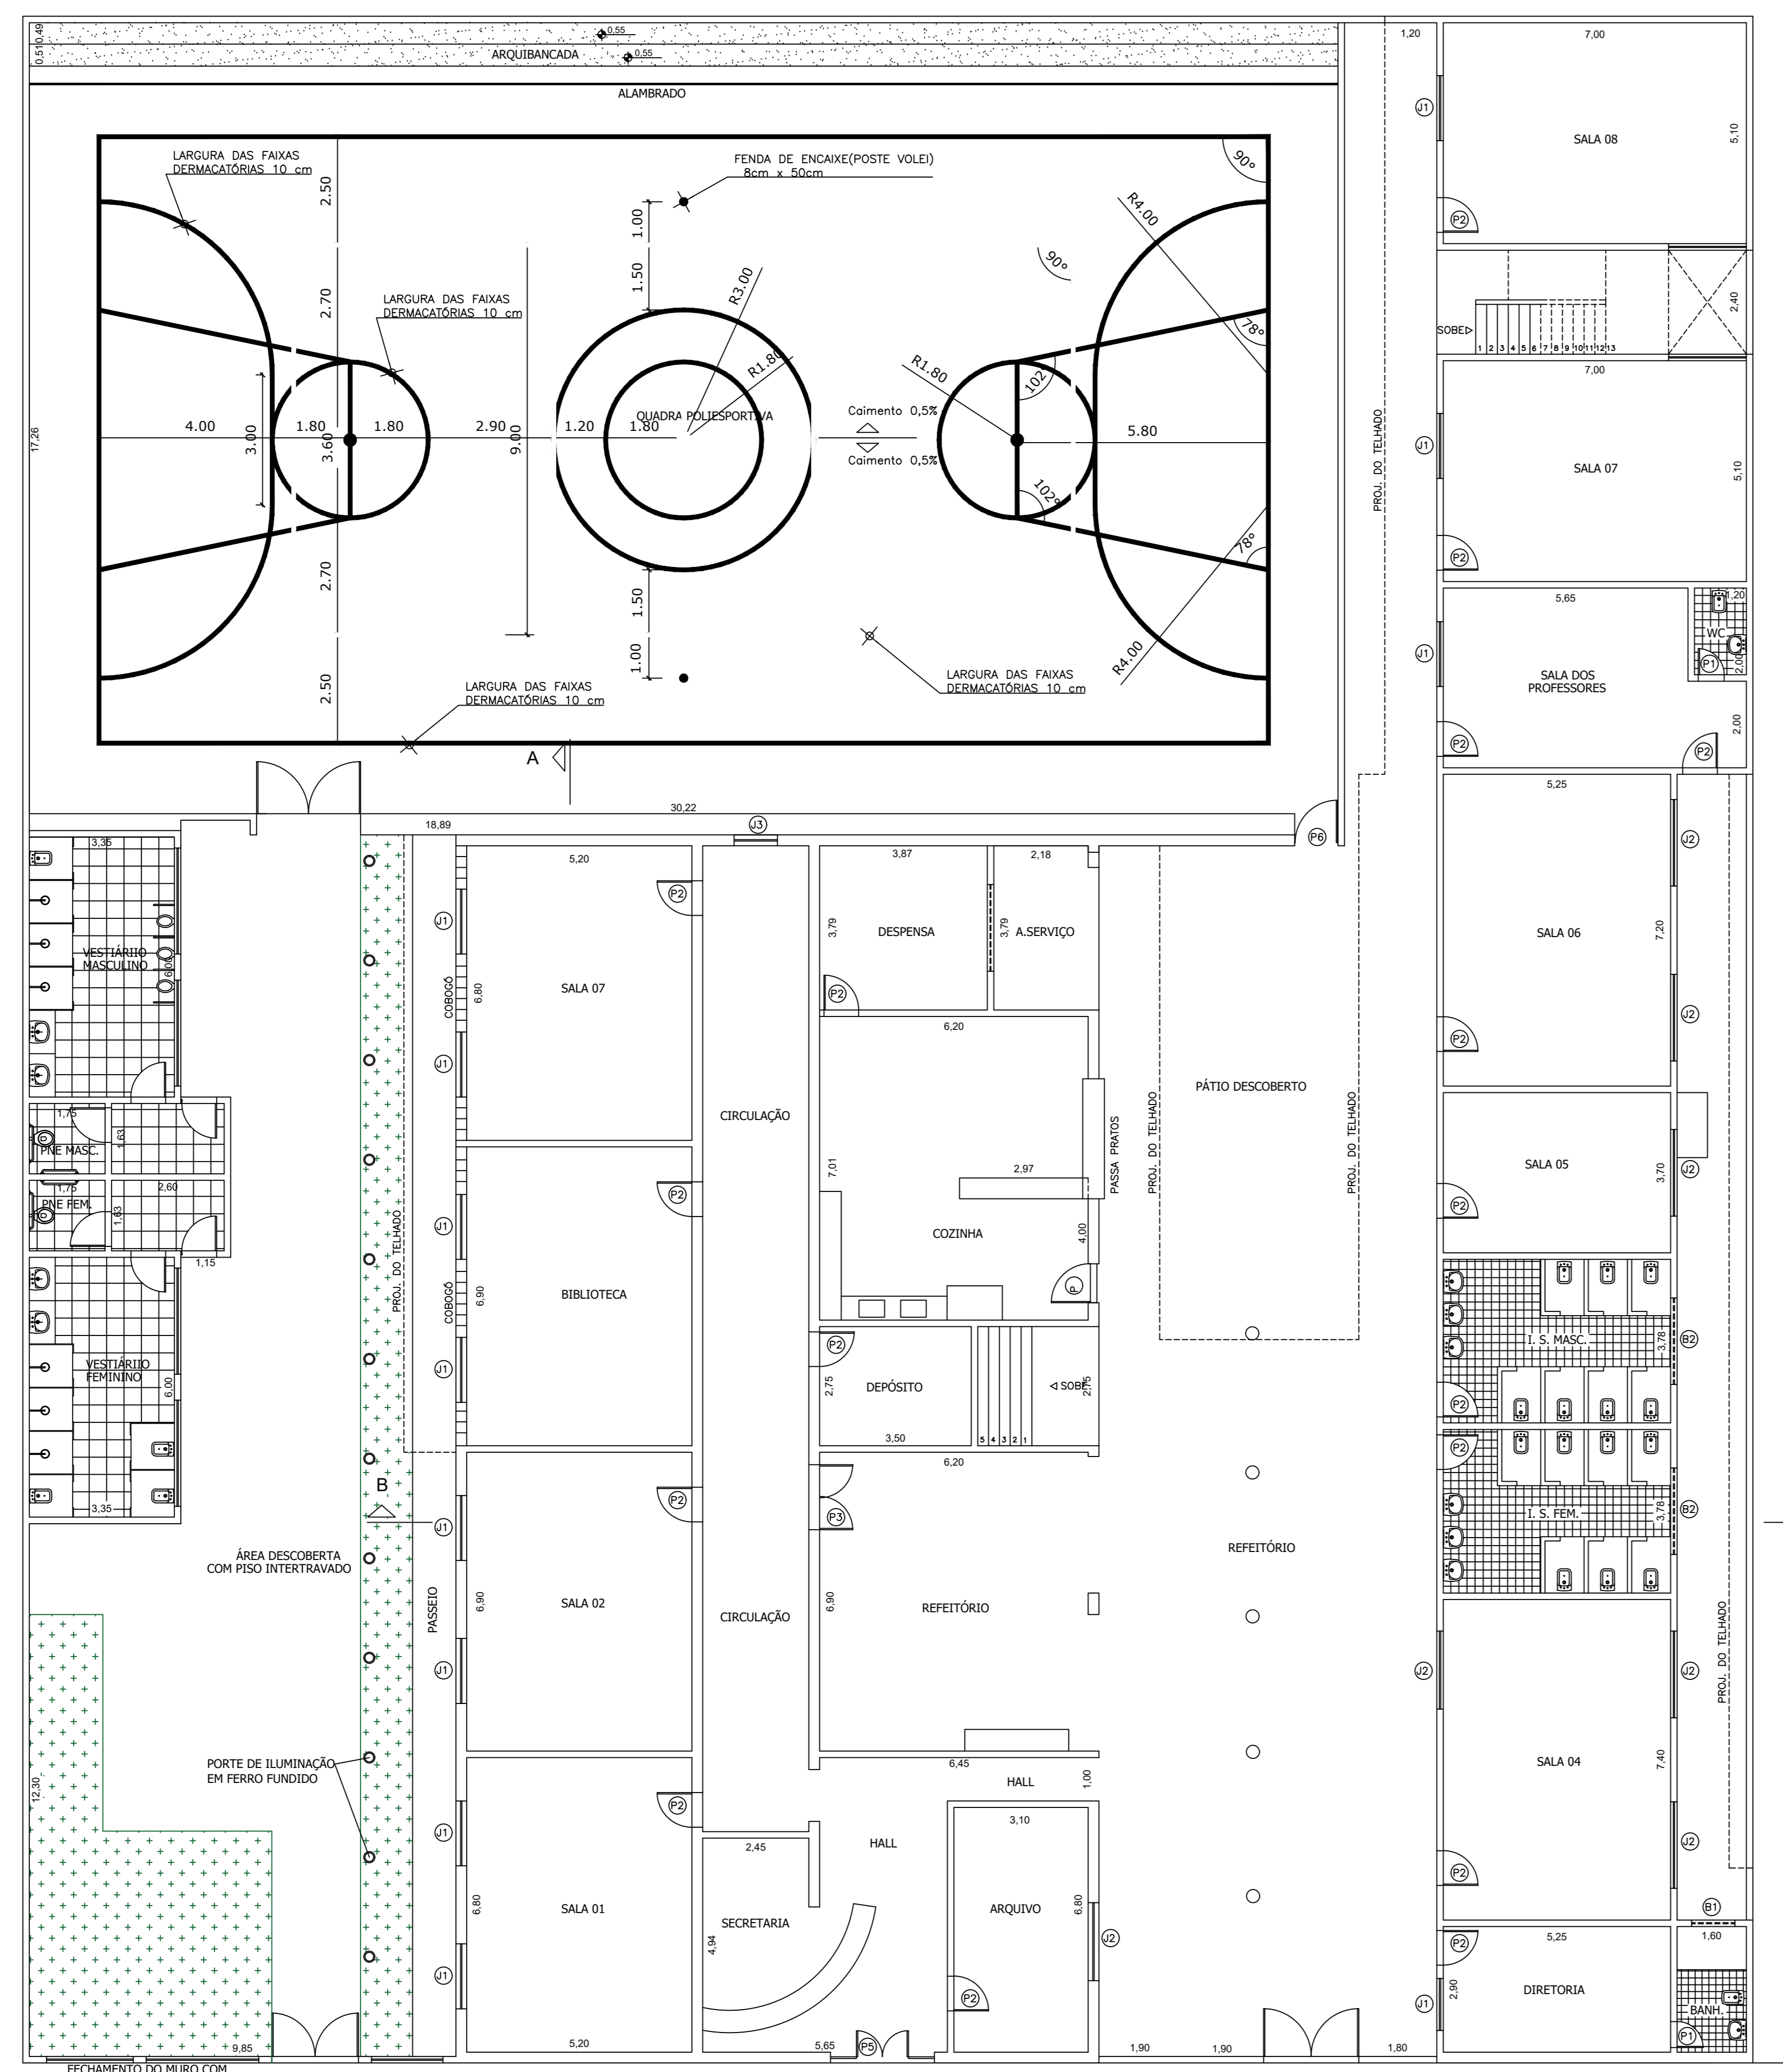


PLANTA BAIXA - PAV. TÉRREO
ESCALA 1:100
ÁREA 1.504,52m²

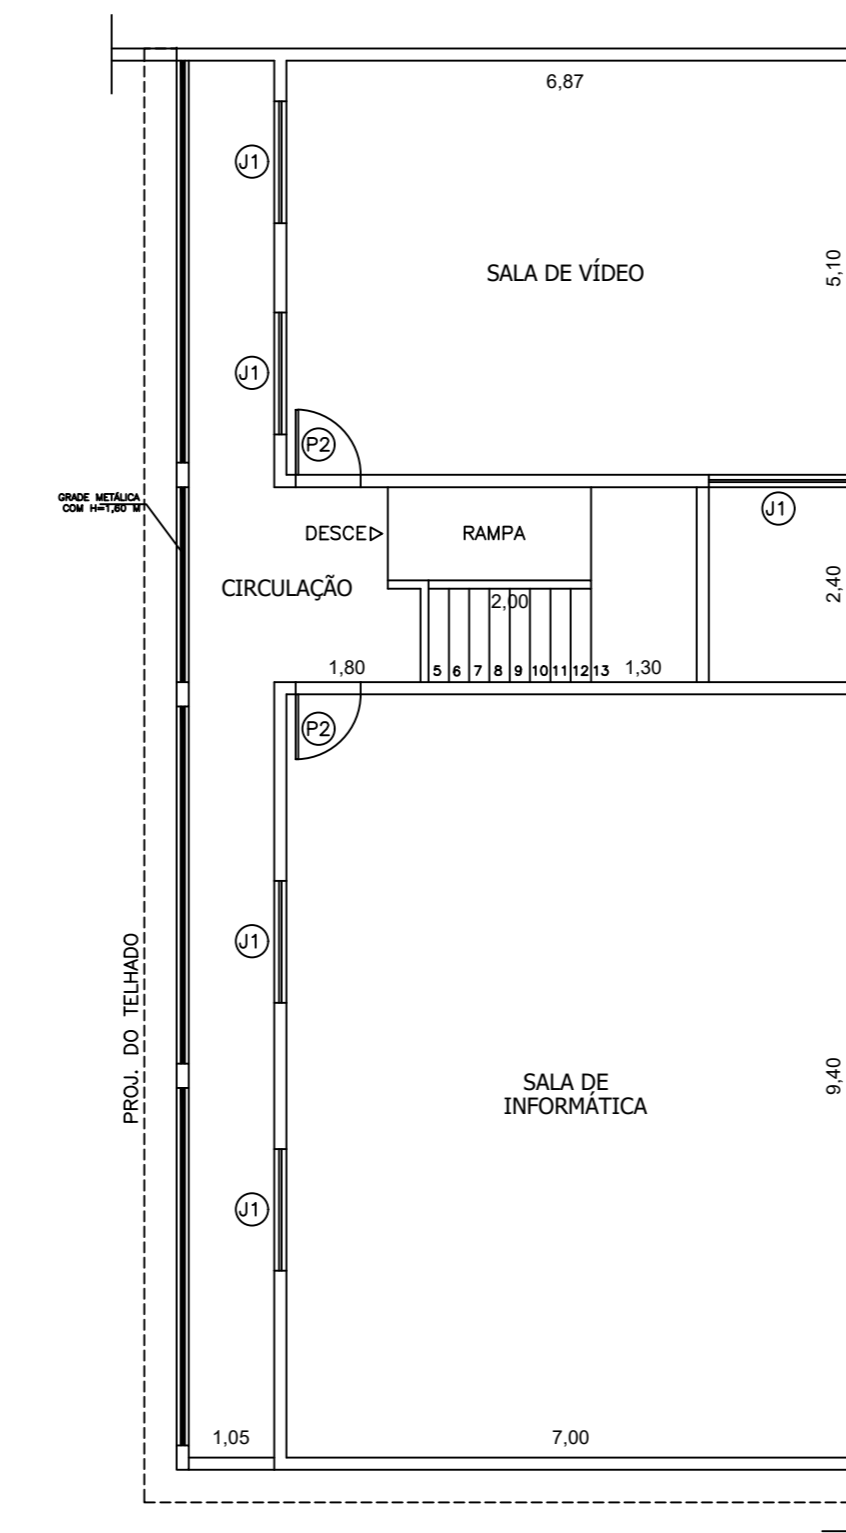

PLANTA BAIXA - PAV. SUPERIOR
ESCALA 1:100
ÁREA 148,75m²



SITUAÇÃO
ESCALA 1:400

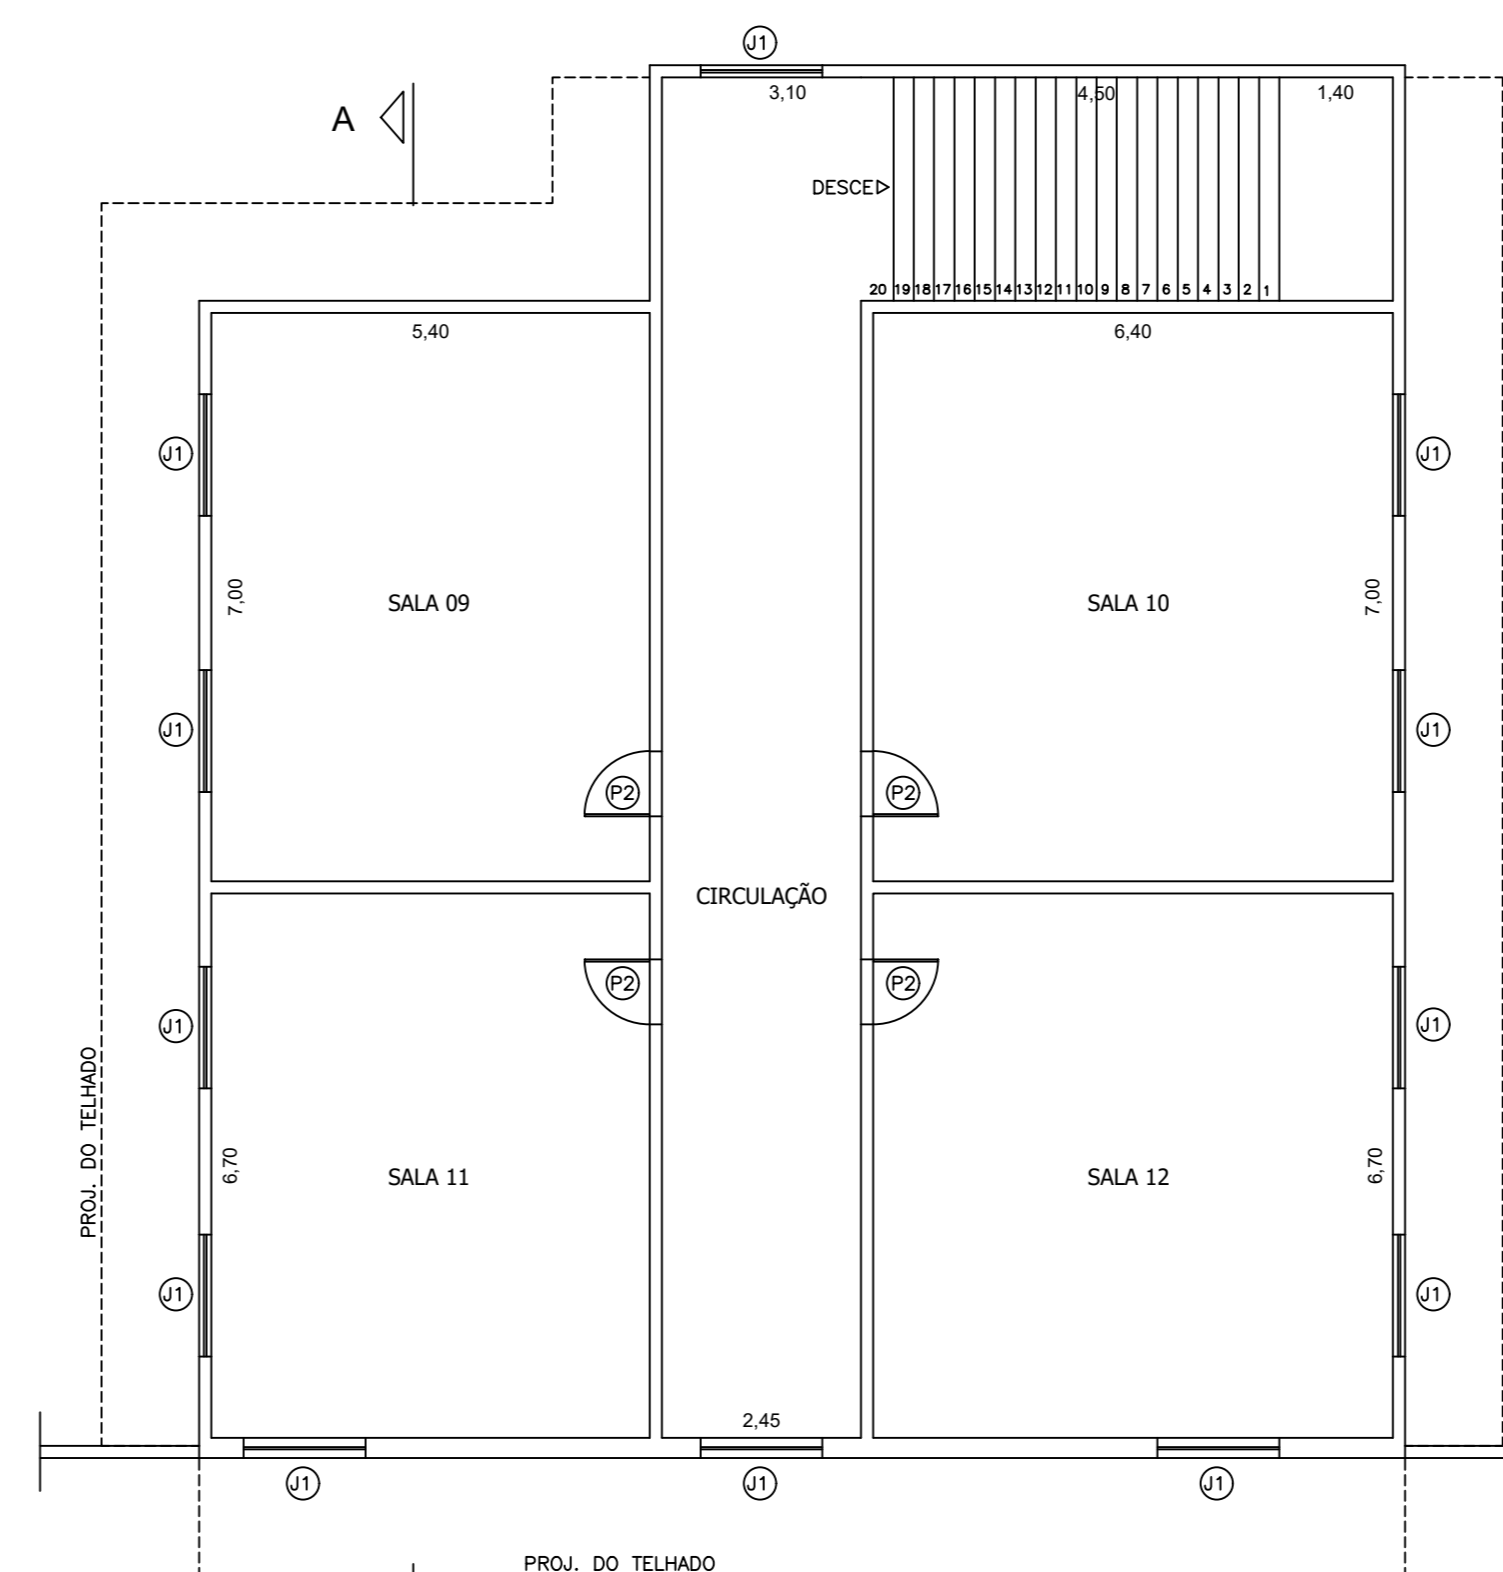

PLANTA BAIXA - PAV. SUPERIOR
ESCALA 1:100
ÁREA 231,12m²

LEVANTAMENTO DE DADOS				
MUNICÍPIO/ESTADO: RECREIO - MG				
REFERÊNCIA: ESCOLA MUNICIPAL JOÃO DAMASCENO FERREIRA				
AUTORA E RT DO PROJETO		PREFEITO MUNICIPAL		
LUIS TADEU REZENDE CREA-RJ 127.061/D		JOSE MARIA ANDRE DE BARROS		
FOLHA	DATA	ESCALA	DESENHISTA	TOPOGRAFO
01 / 01	SET./2019	INDICADA		