
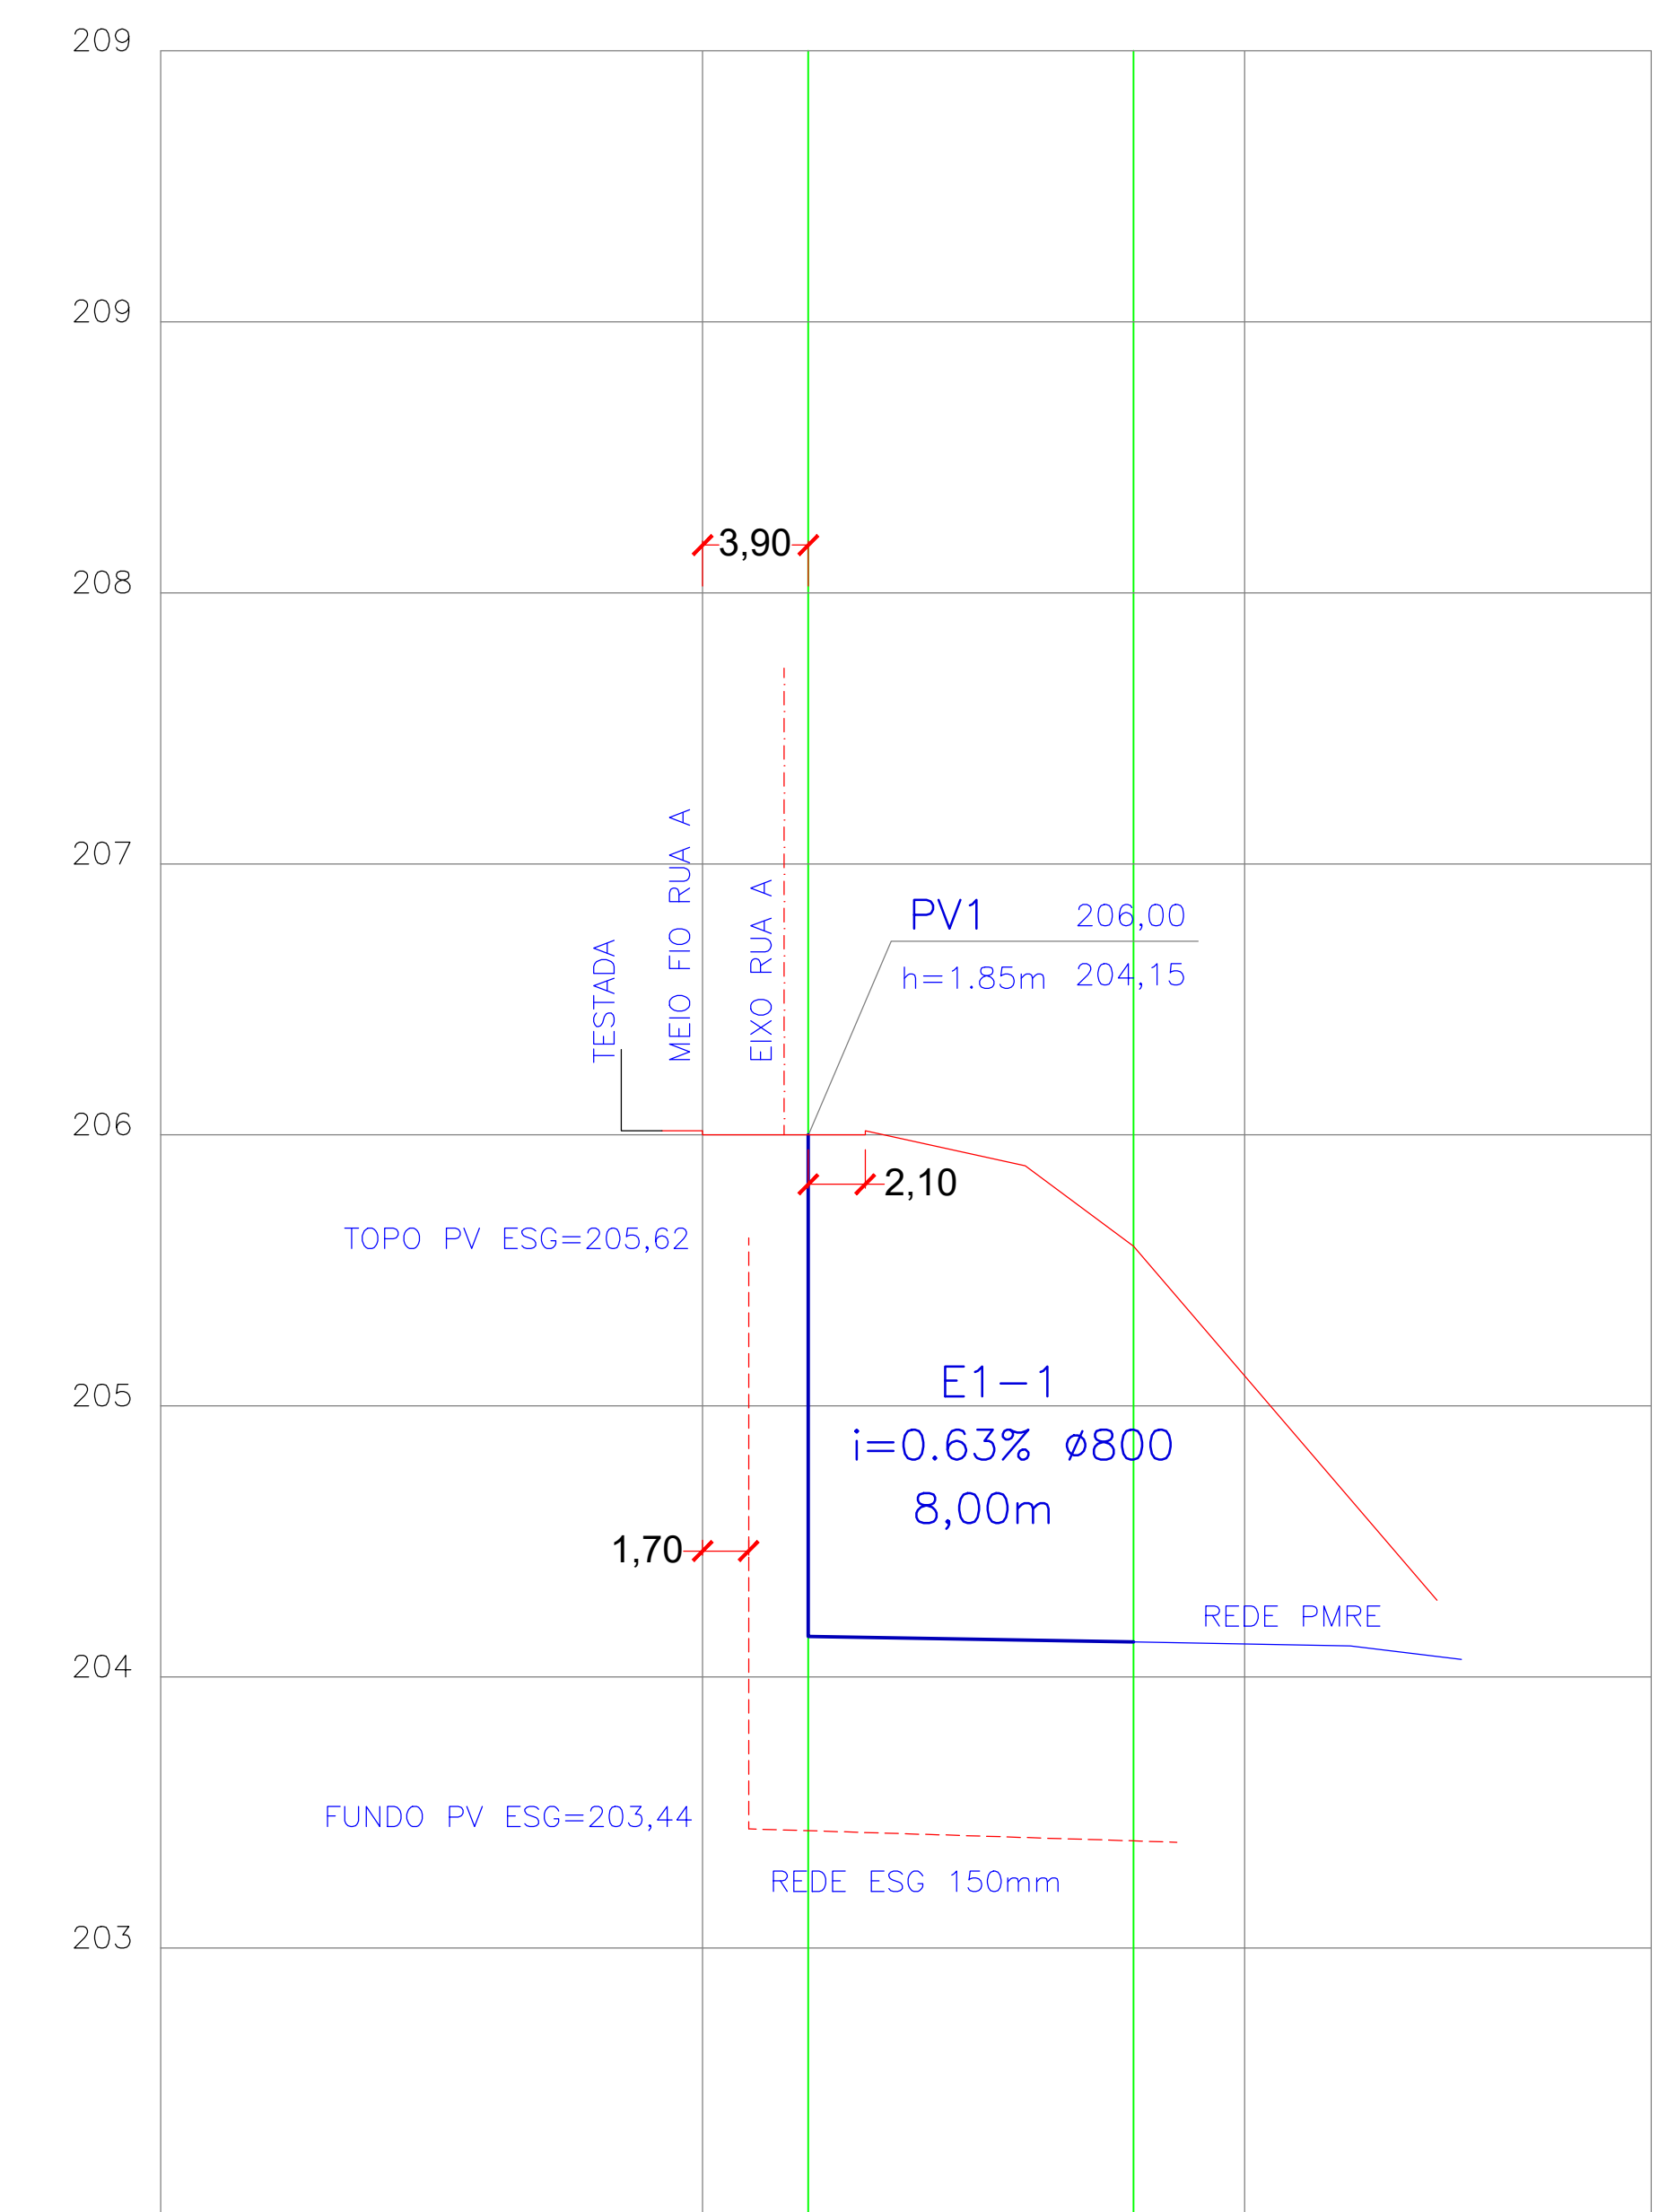


PERFIL REDE DE ÁGUAS PLUVIAIS-RUA A-BAIRRO GROTIHA
 Ø600mm _ 93,00m

SEÇÃO REDE DE ÁP-RUA A
 Ø800mm _ 8,00m

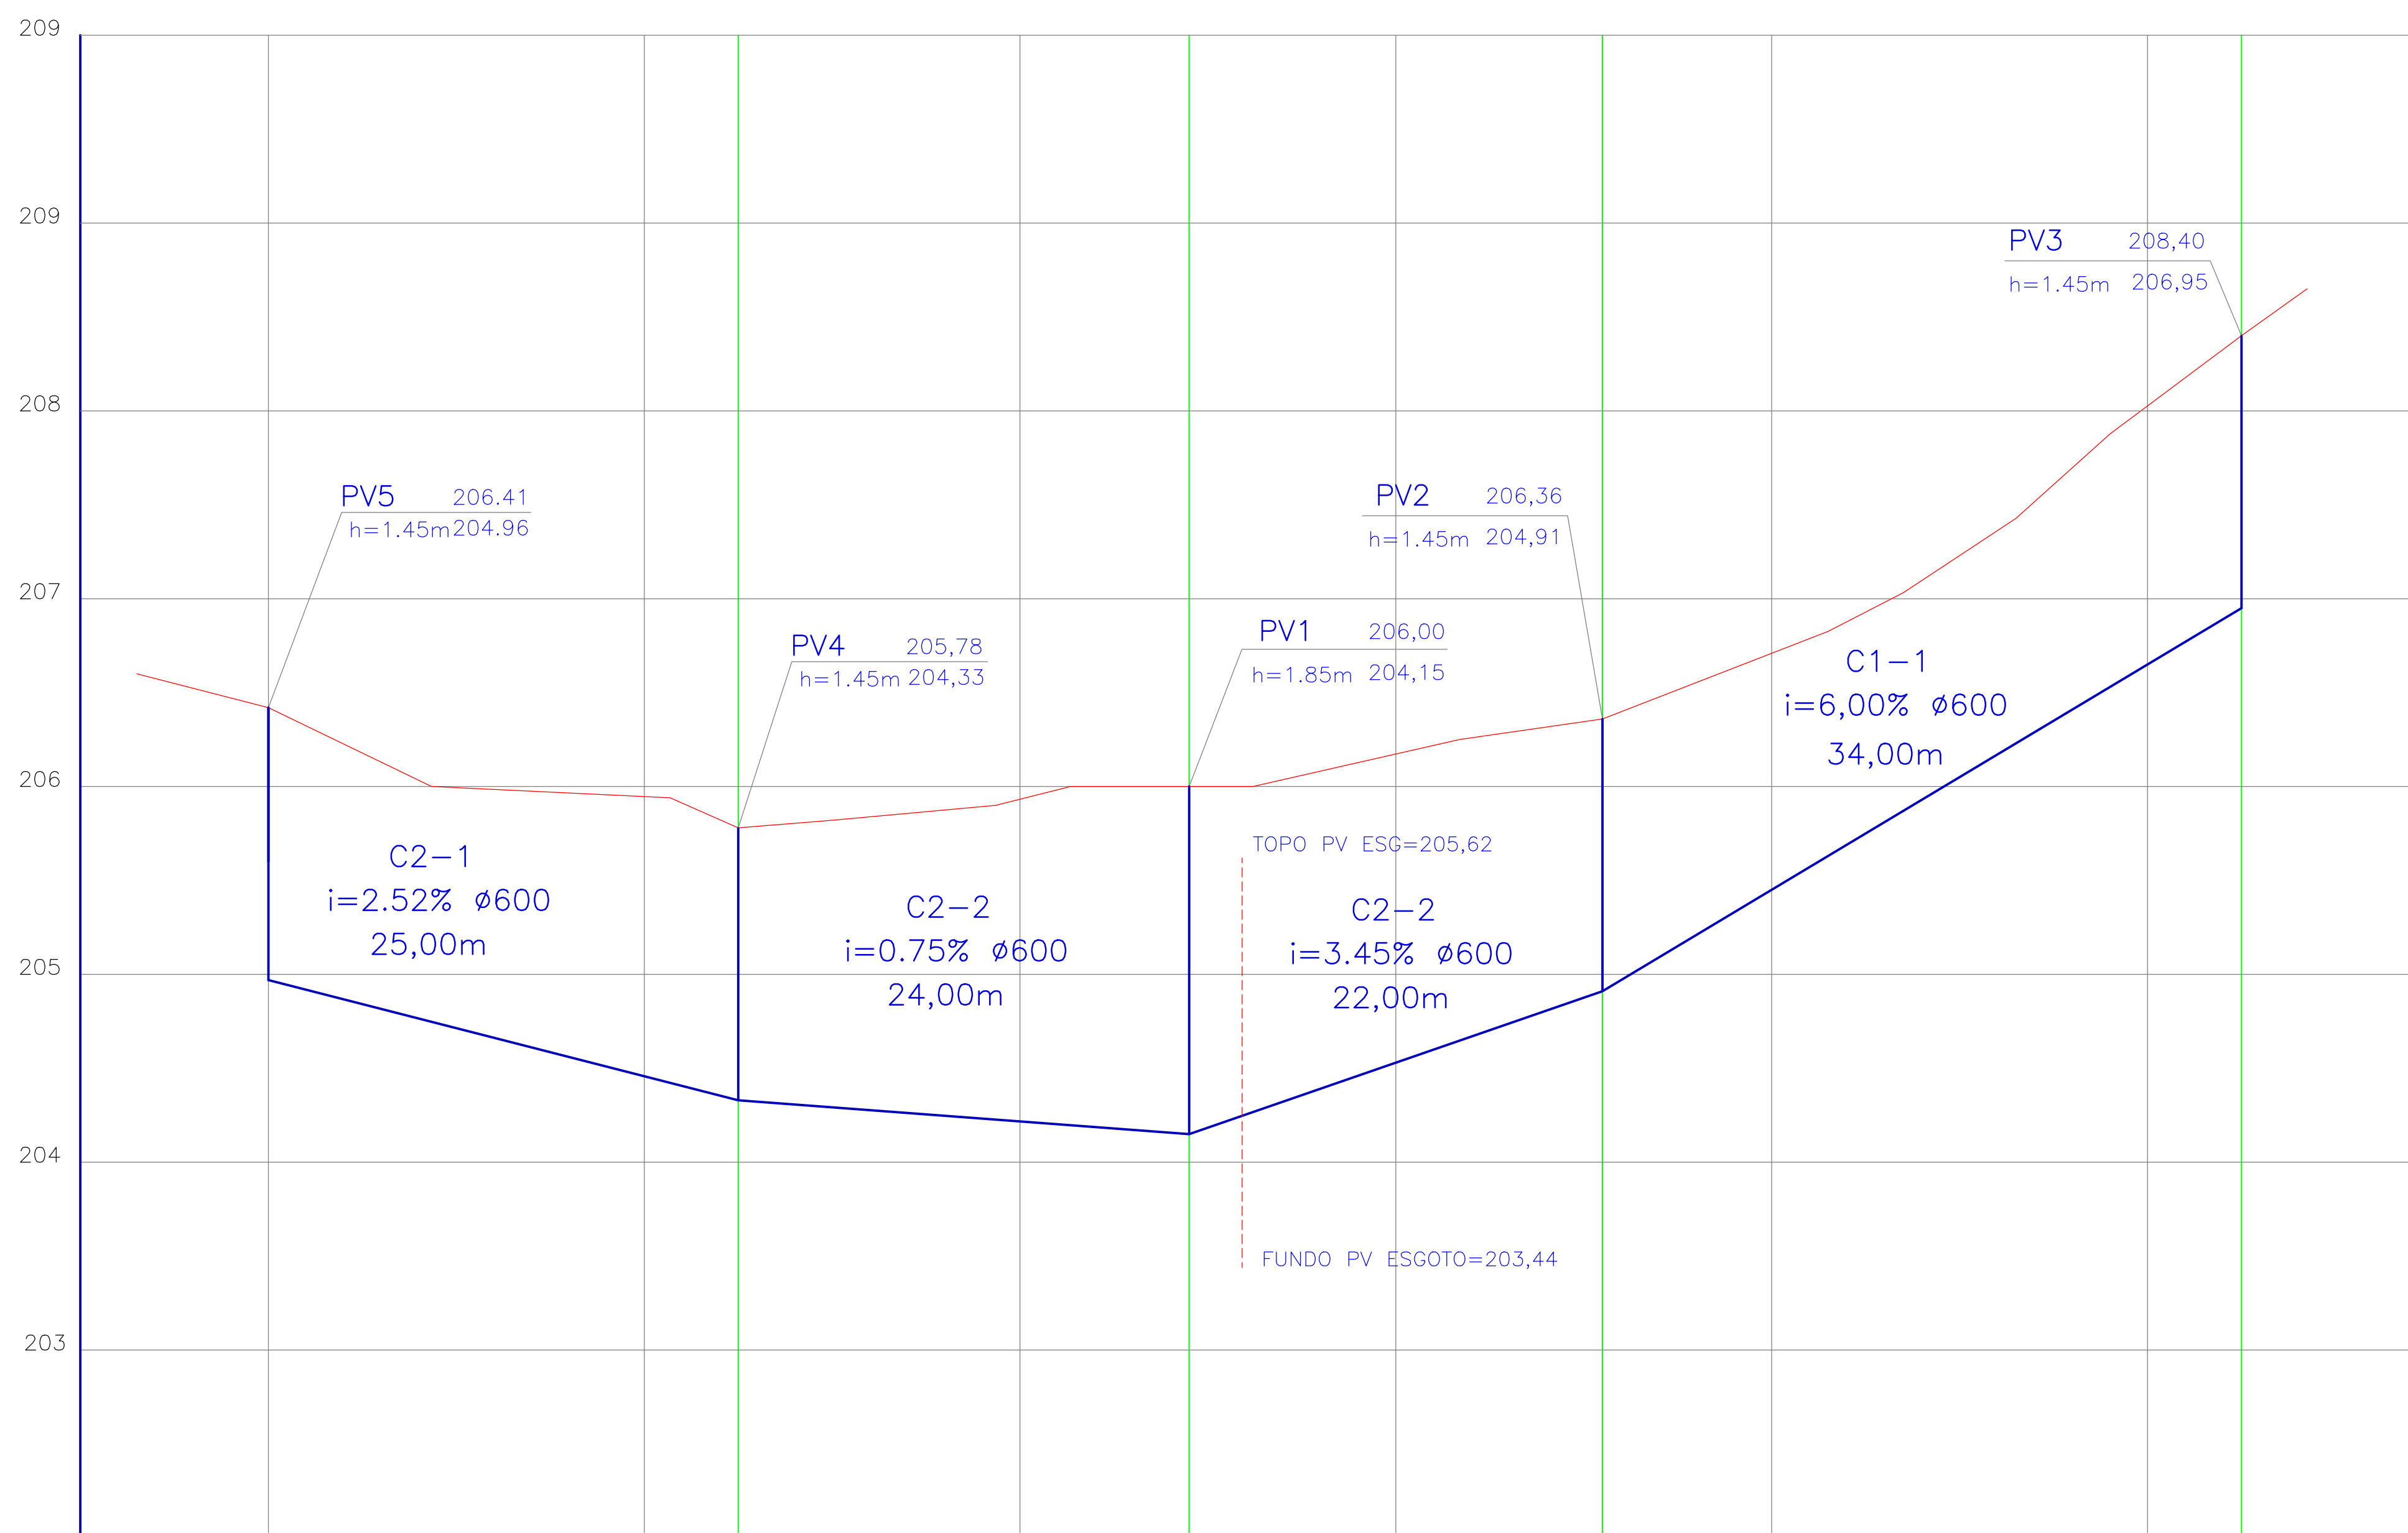


ESTACA	0	1	1+5.00	2	2+9.00	3	3+11.00	4	4+13.00	5	5+5.00
COTA	206.41	205.95	205.78	205.93	206.00	206.17	206.36	206.63	207.35	207.74	207.74


ESTACA	0	0+3.90	0+11.90
COTA	206.00	206.00	206.00

ESCALA - H: 1/250 V: 1/25

SEÇÃO TRANSVERSAL - TRECHO 1 - L=7,00m

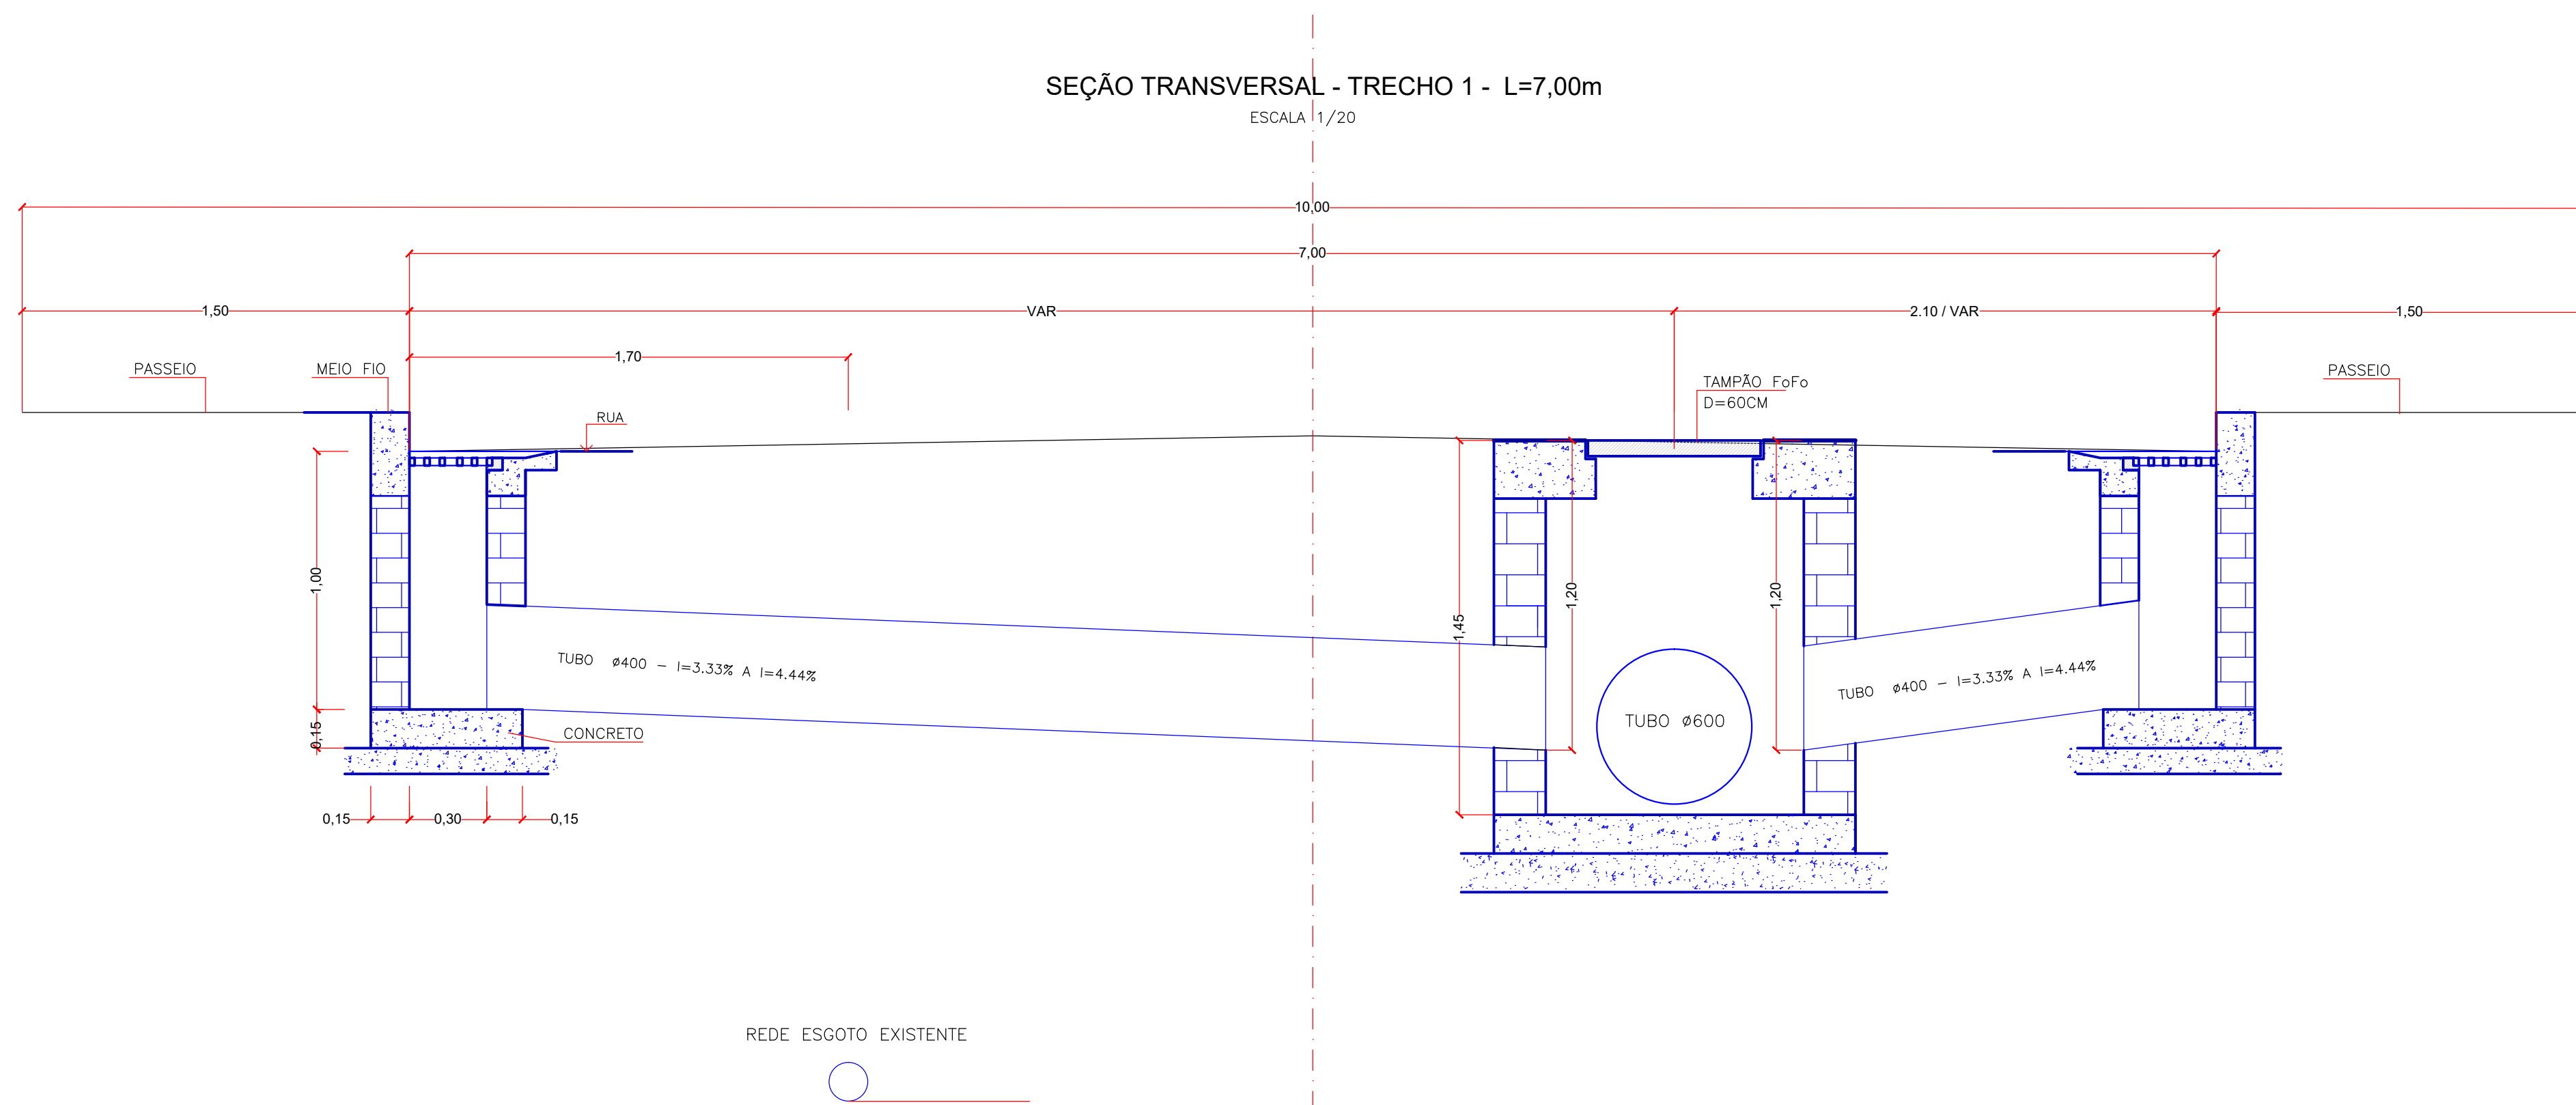

SEÇÃO TRANSVERSAL - TRECHO 2 - L=6,00m

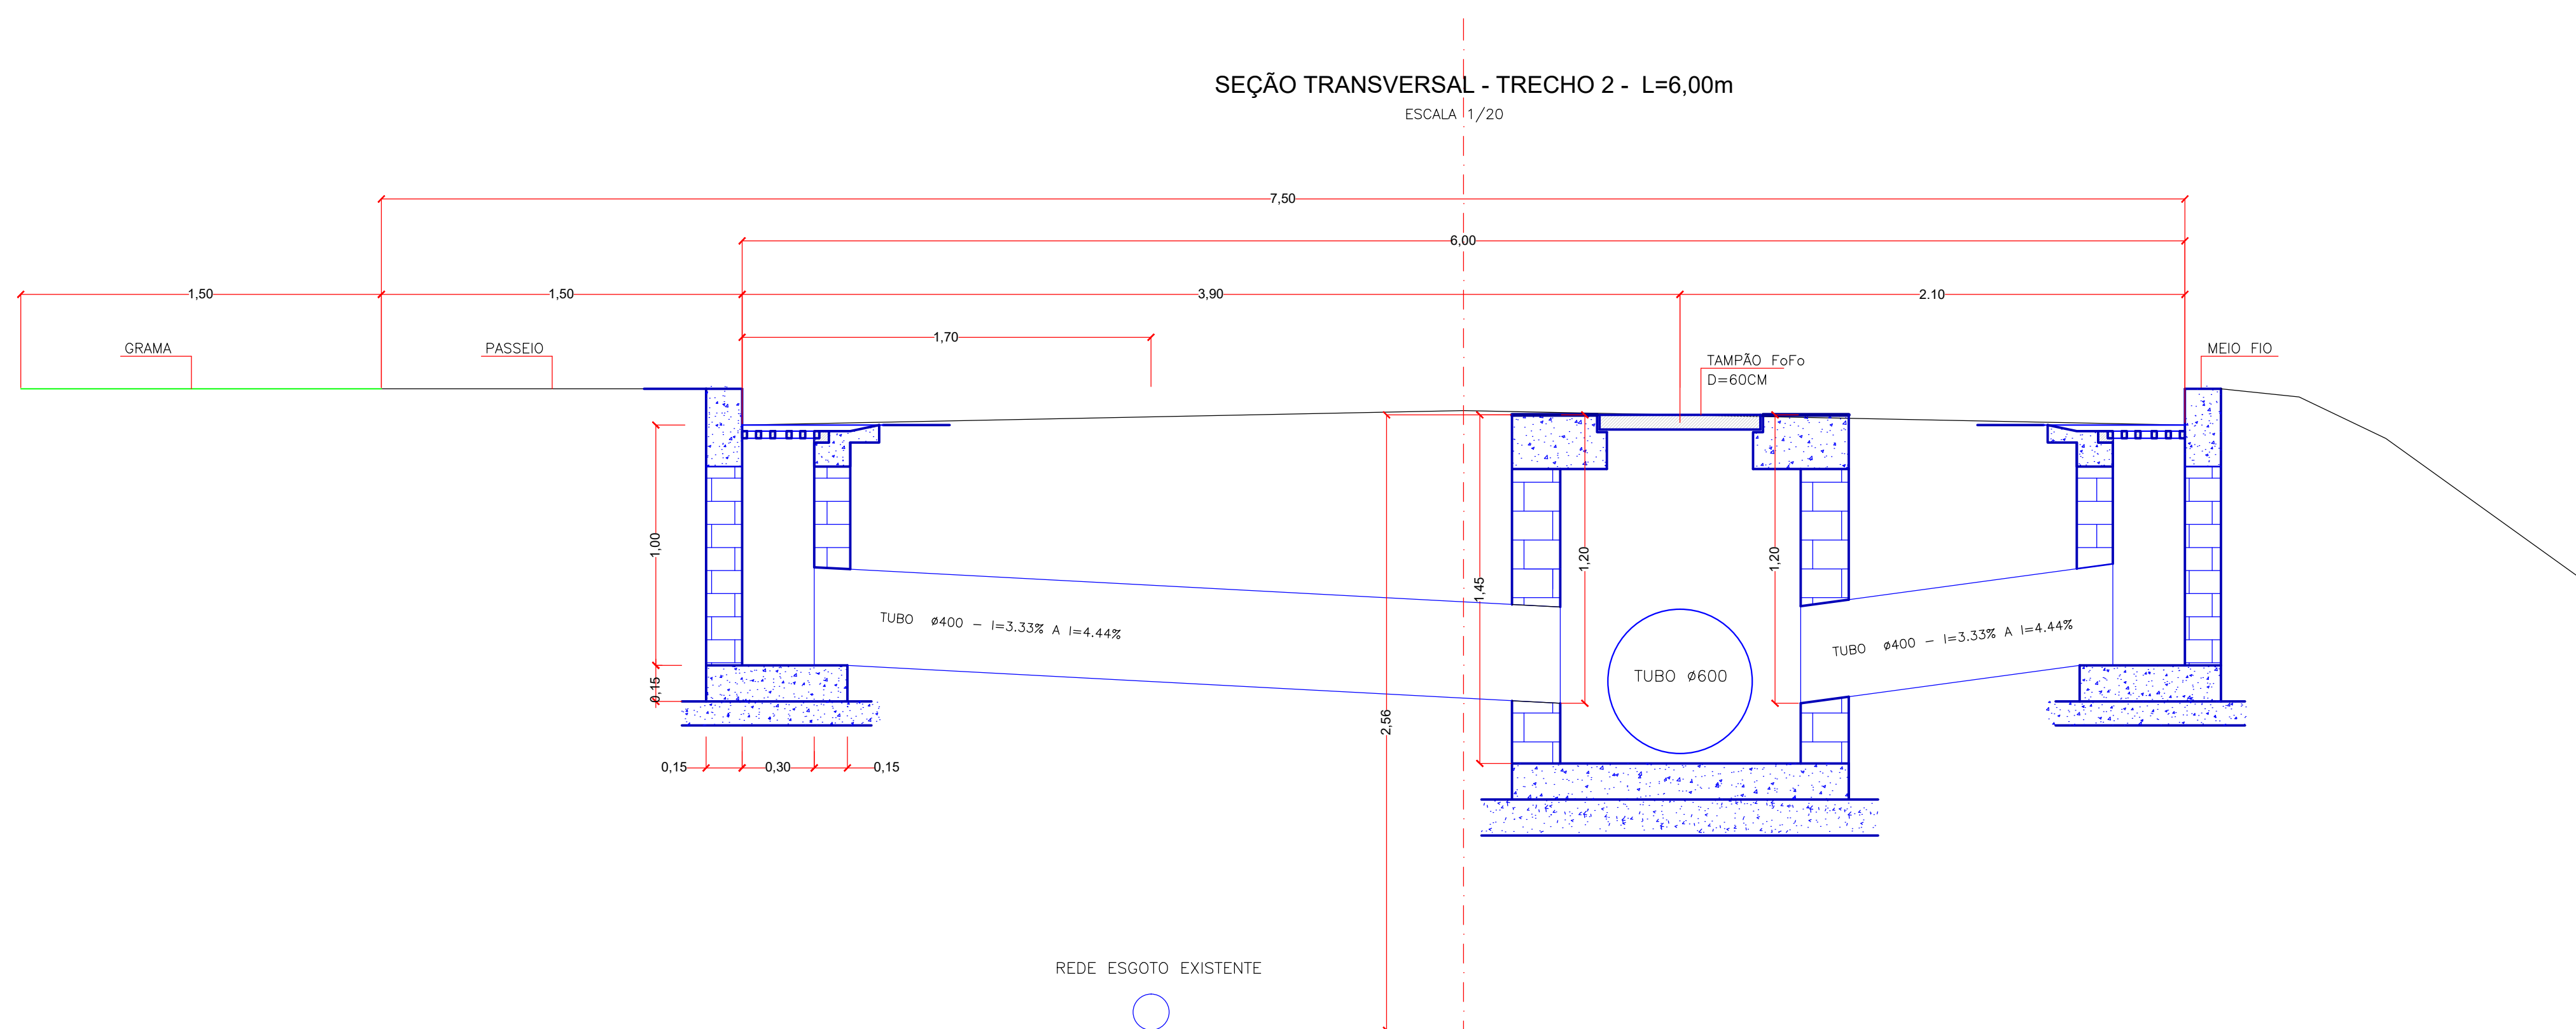

PROJETO:	REDE DE ÁGUA PLUVIAL
MUNICÍPIO/ESTADO:	RECREIO - MG
CONTRATO DE REPASSE MDR 884880-2019 - OPERAÇÃO 1065012-95	
REFERÊNCIA:	
REDE DE ÁGUA PLUVIAL	
RUA A, BAIRRO GROTIHA	
AUTORA E R.F. DO PROJETO:	PREFEITO MUNICIPAL:
MARIA HELENA ELMOR MOOR - CREA 38.030/0-MG	JOSÉ MARIA ANDRÉ DE BARROS
FOLHA:	DATA:
02 / 02	MAR/2020
ESCALA:	INDICADA:
	6020152